

BEAUTIFULLY REFURBISHED EMBASSY BUILDING TO LET



ST GEORGE STREET

MAYFAIR

A RARE EMBASSY BUILDING IN A REFINED MAYFAIR LOCATION

A prestigious 7,000 sq ft building within a Georgian masterpiece which is to undergo a full restoration with the addition of a new 5th floor and spectacular roof terrace located in the heart of Mayfair.



An indicative view of the exterior of the building



An indicative CGI view of office floor

The building is accessed by way of an impressive reception area with a grand, period staircase and a 6 person lift serving all floors. Boutique end of journey facilities are to be created in the lower ground floor which can be separately accessed from the street.



An indicative CGI view of reception



An indicative CGI view of office floor

The building will total over 7,330 sq ft (NIA) over the lower ground, ground and 5 upper floors, with over 1,100 sq ft of private outside space. The 5th floor will also benefit from a large 290 sq ft terrace, offering stunning, chimney pot views across Mayfair as well as an additional private courtyard area on the ground floor.



An indicative CGI view of roof terrace

SCHEDULE OF AREAS

FLOOR	SQ FT (NIA)	SQ M (NIA)	TERRACE (SQ FT)
5	710	66	291
4	1,087	101	54
3	1,259	117	54
2	1,259	117	54
1	893	83	54
G	926	86	667
LG	1,195	111	
TOTAL	7,330	681	1,174




LOWER GROUND






1,195 SQ FT

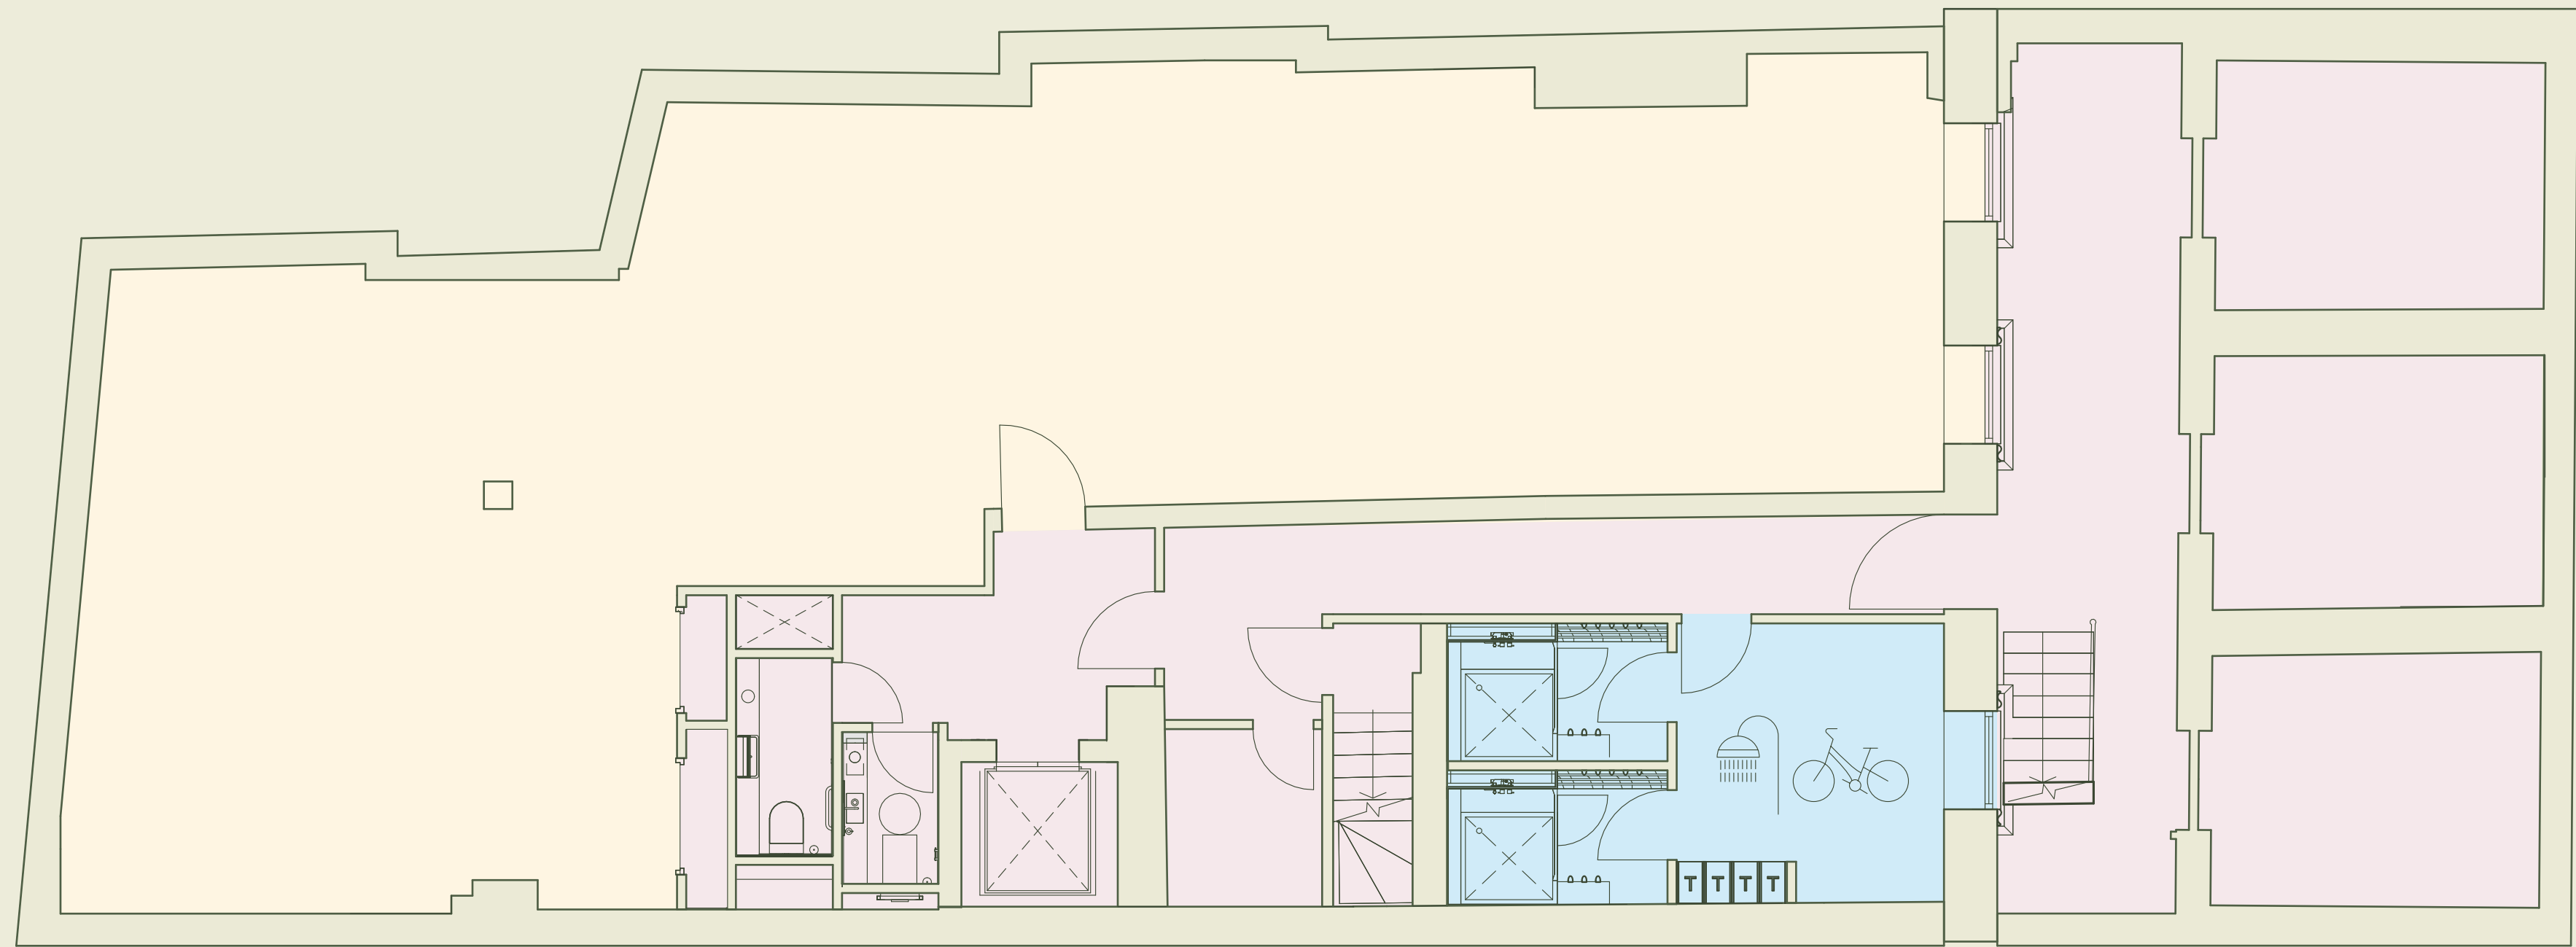111 SQ M



ST GEORGE STREET

-  Office space
-  Core areas
-  End of trip facilities


Floor plan not to scale. For indicative purposes only

FLOOR PLAN




GROUND

926 SQ FT
86 SQ M

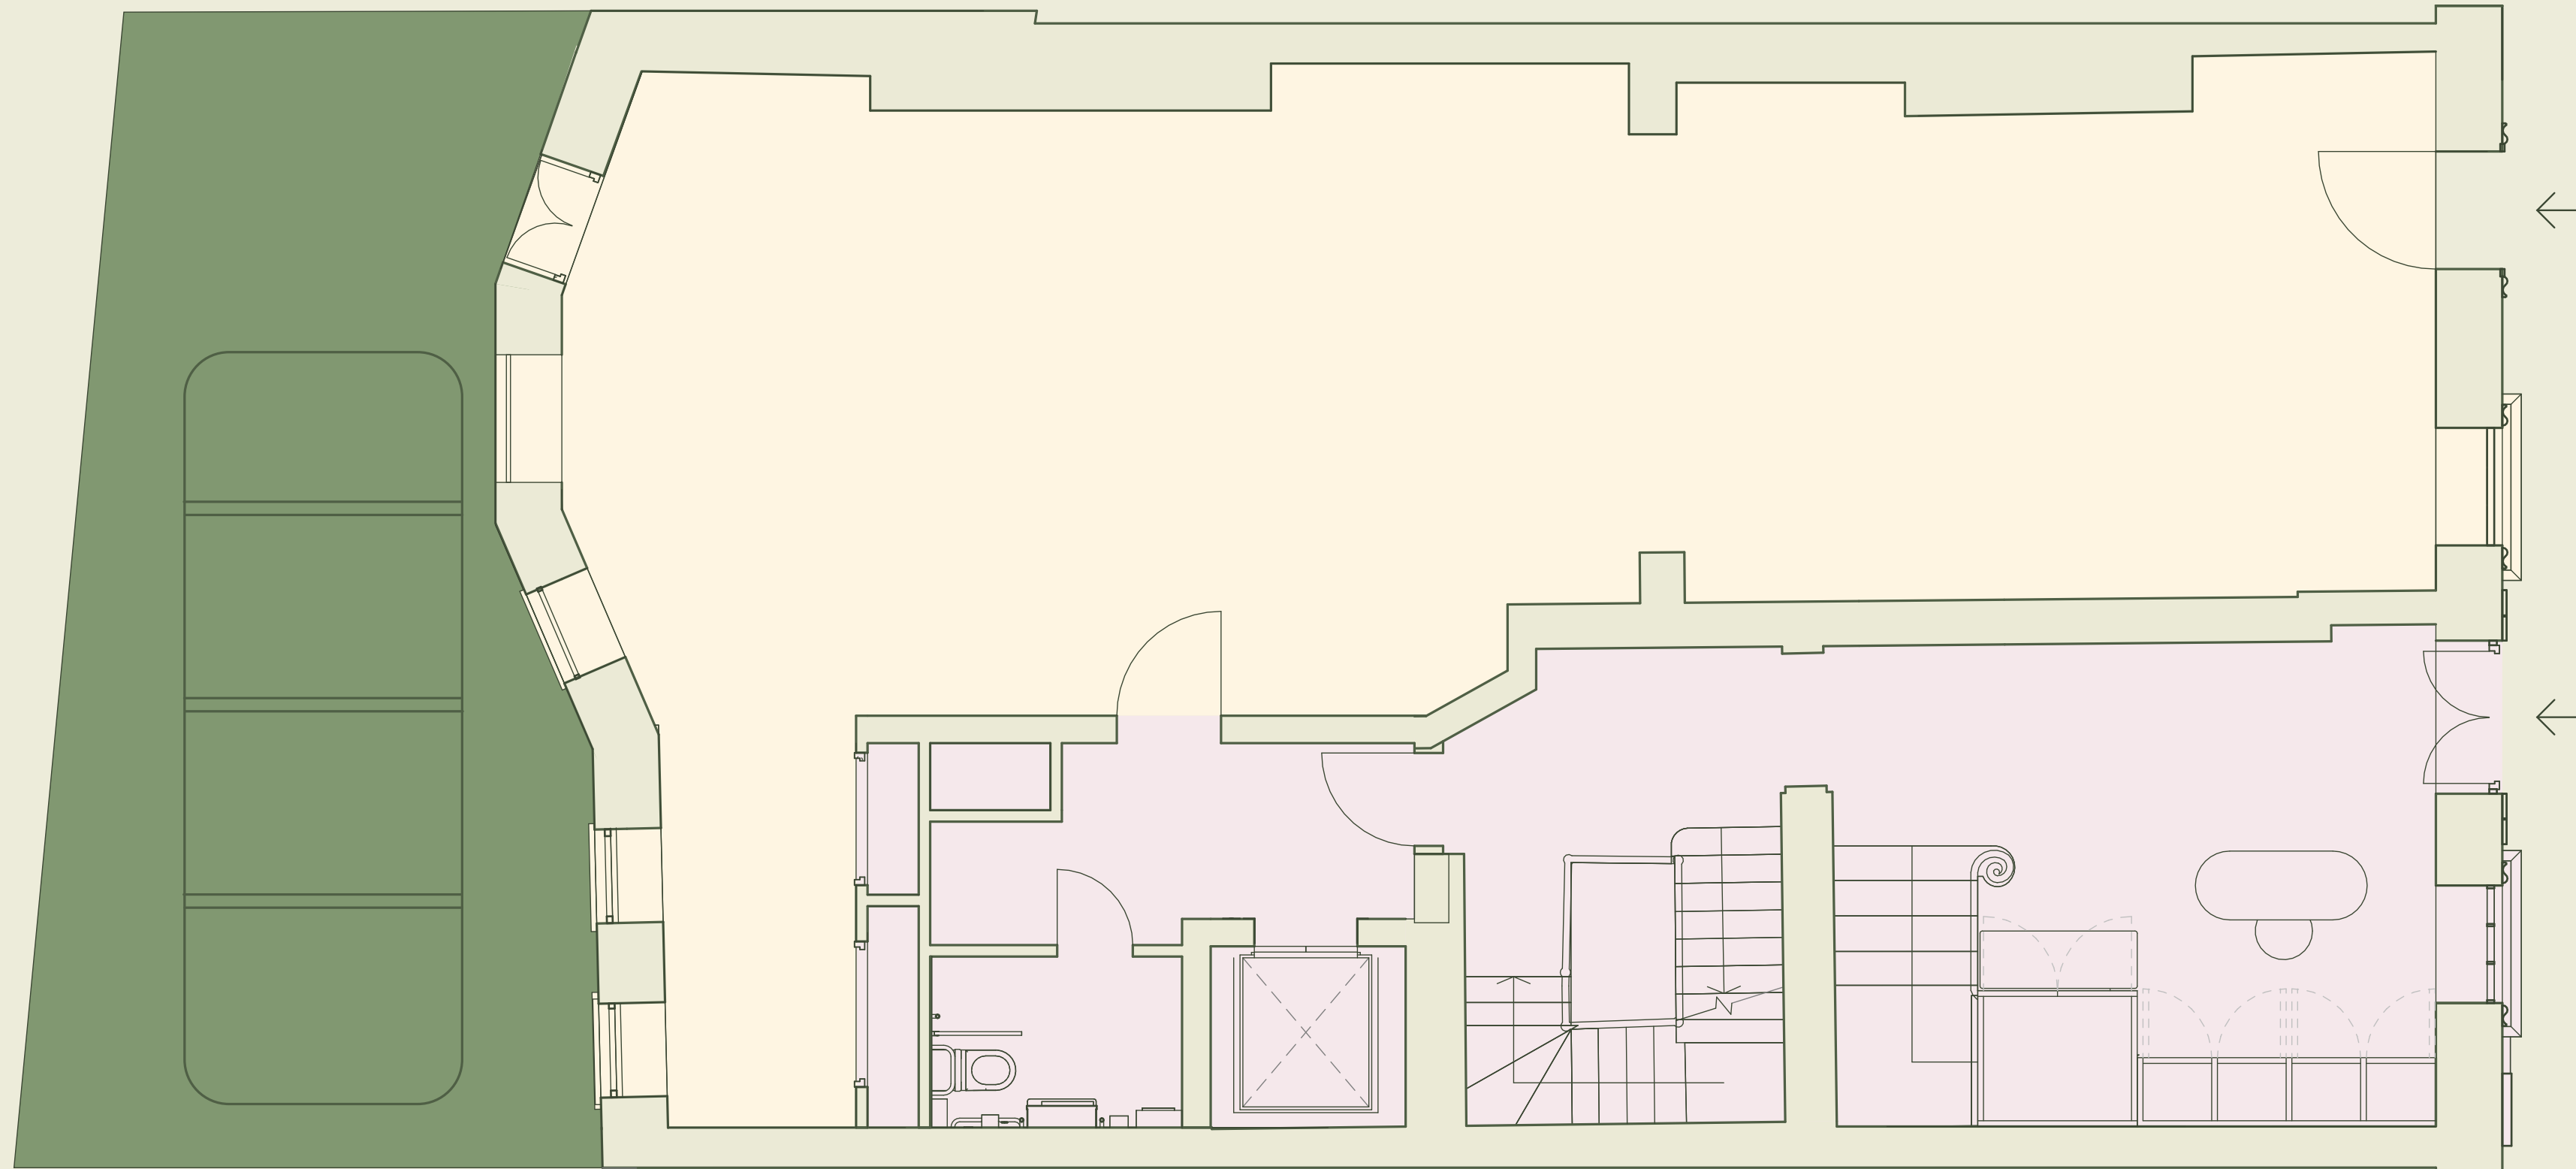OUTSIDE SPACE
667 SQ FT
62 SQ M



ST GEORGE STREET

-  Office space
-  Core areas
-  Outside space

Floor plan not to scale. For indicative purposes only

FLOOR PLAN

1ST FLOOR


893 SQ FT

83 SQ M


OUTSIDE SPACE

54 SQ FT

5 SQ M

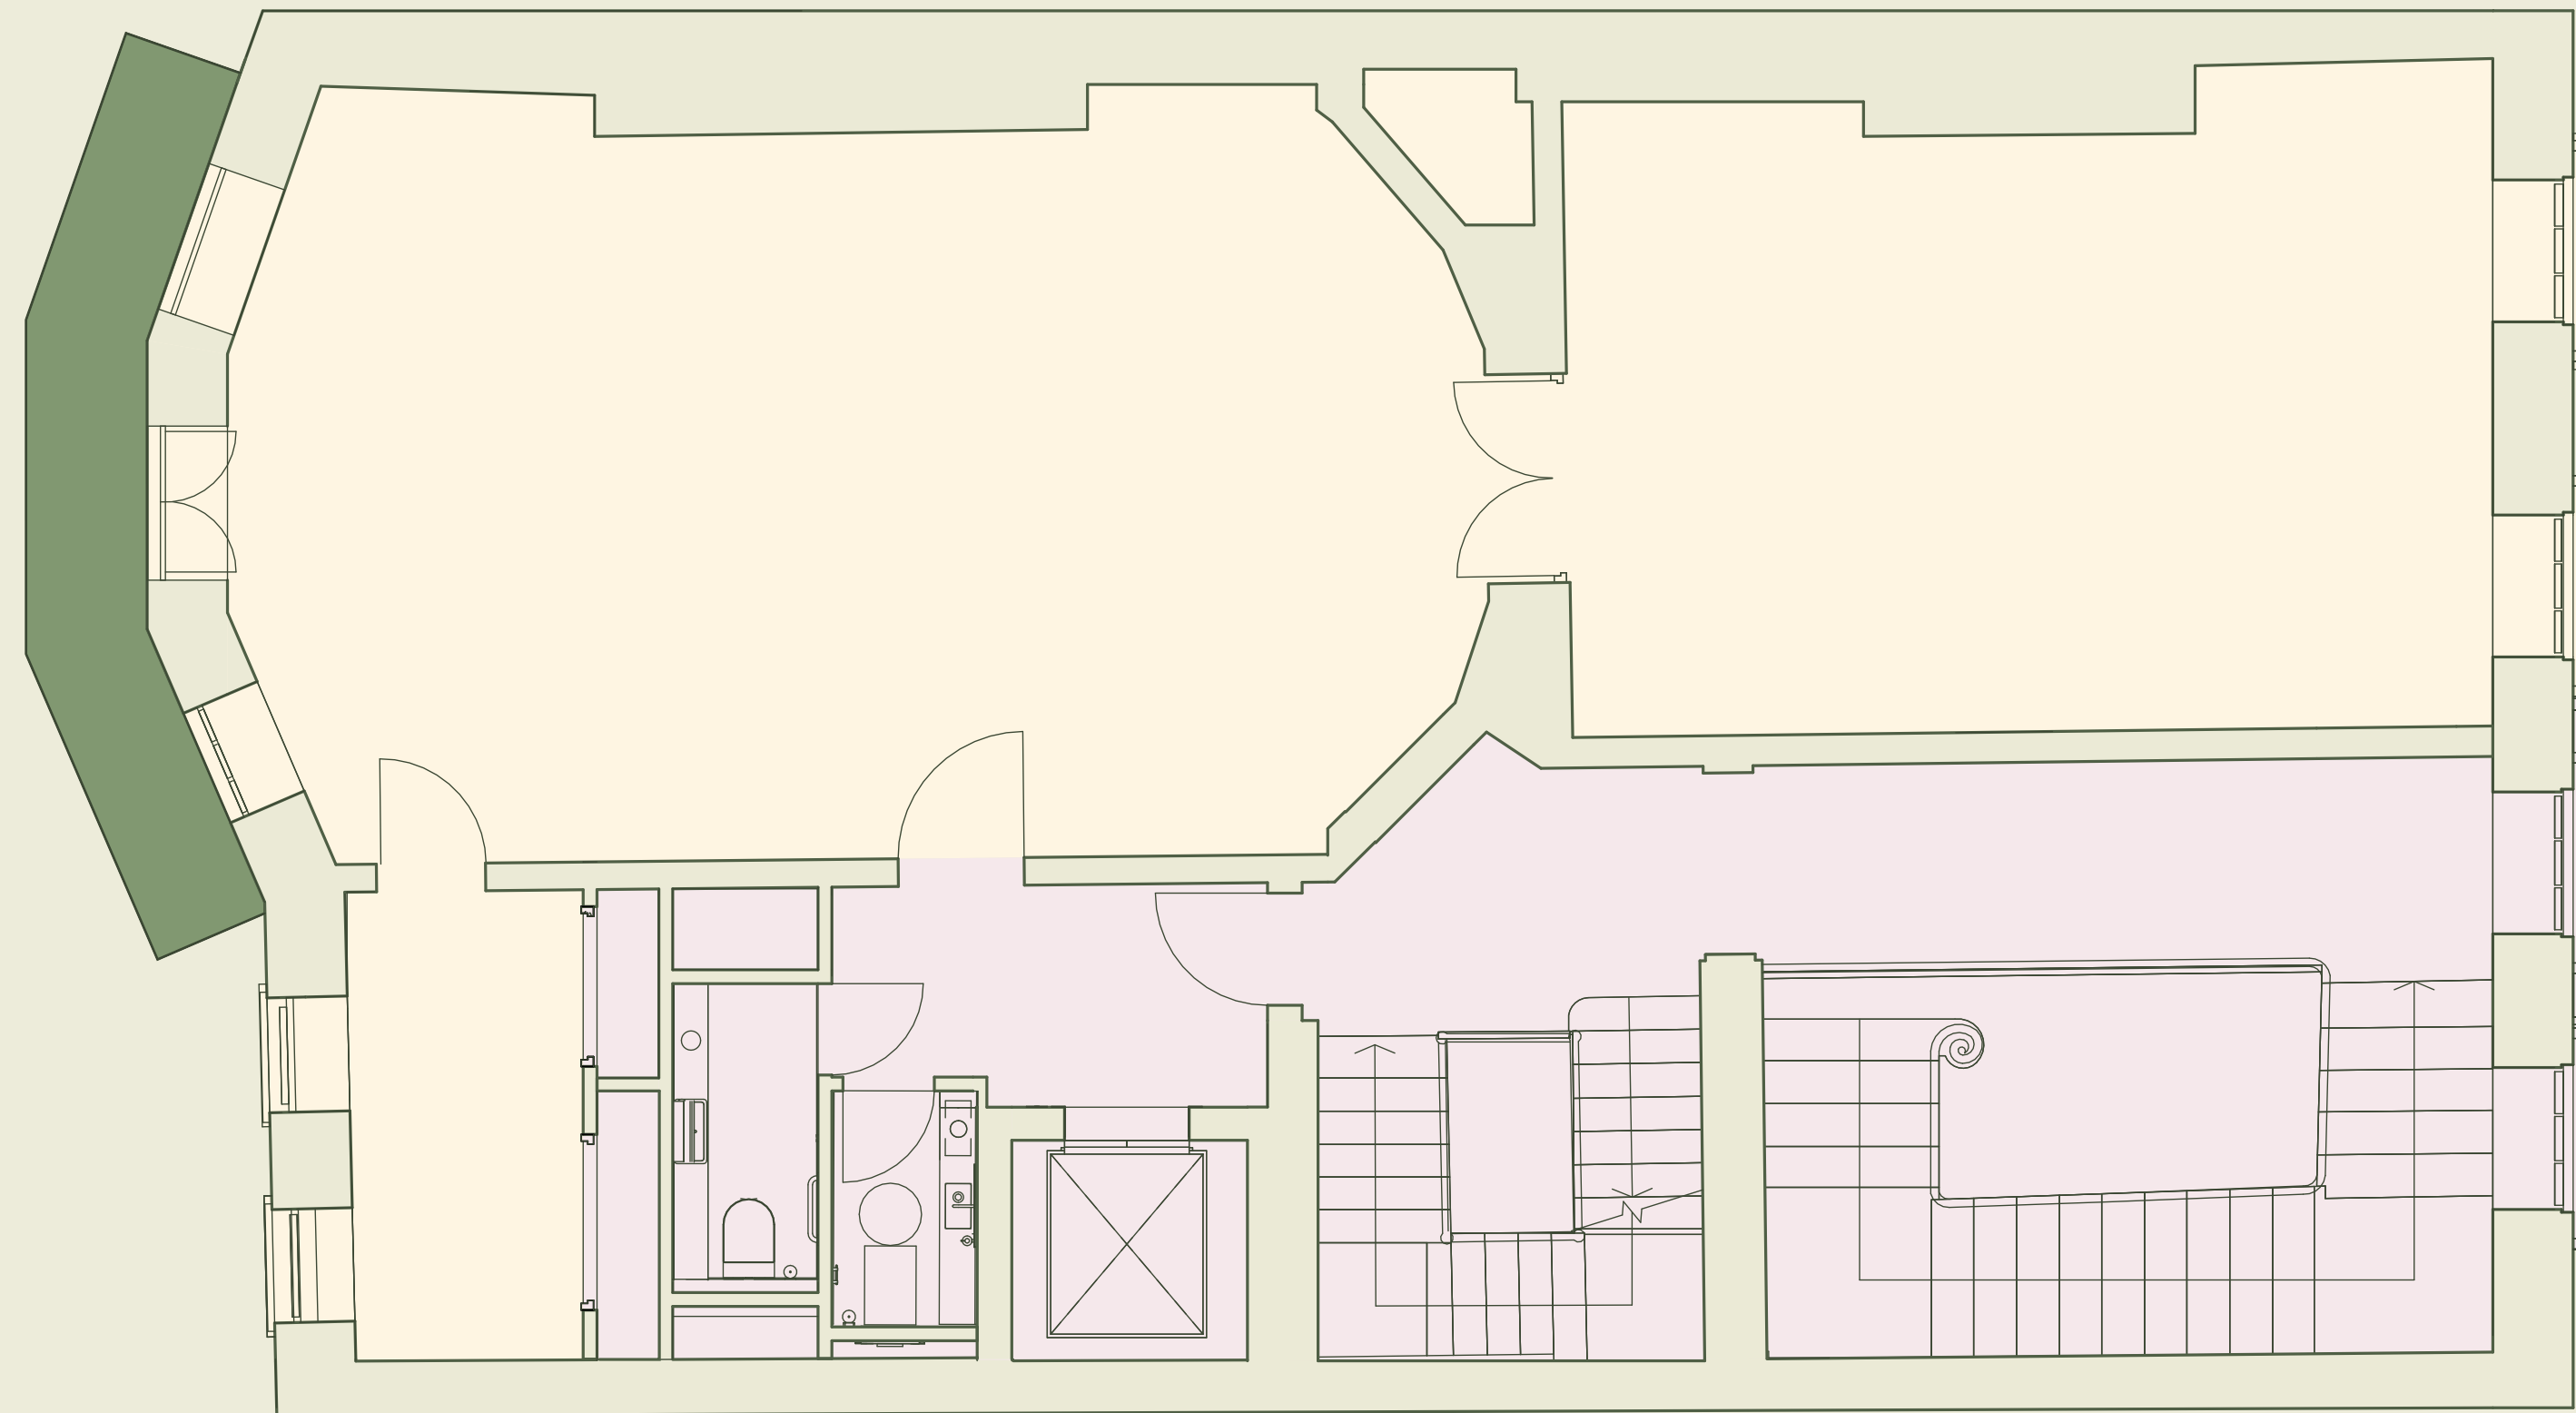

ST GEORGE STREET

-  Office space
-  Core areas
-  Outside space

Floor plan not to scale. For indicative purposes only

FLOOR PLAN

TYPICAL FLOOR


1,259 SQ FT

117 SQ M



OUTSIDE SPACE

54 SQ FT

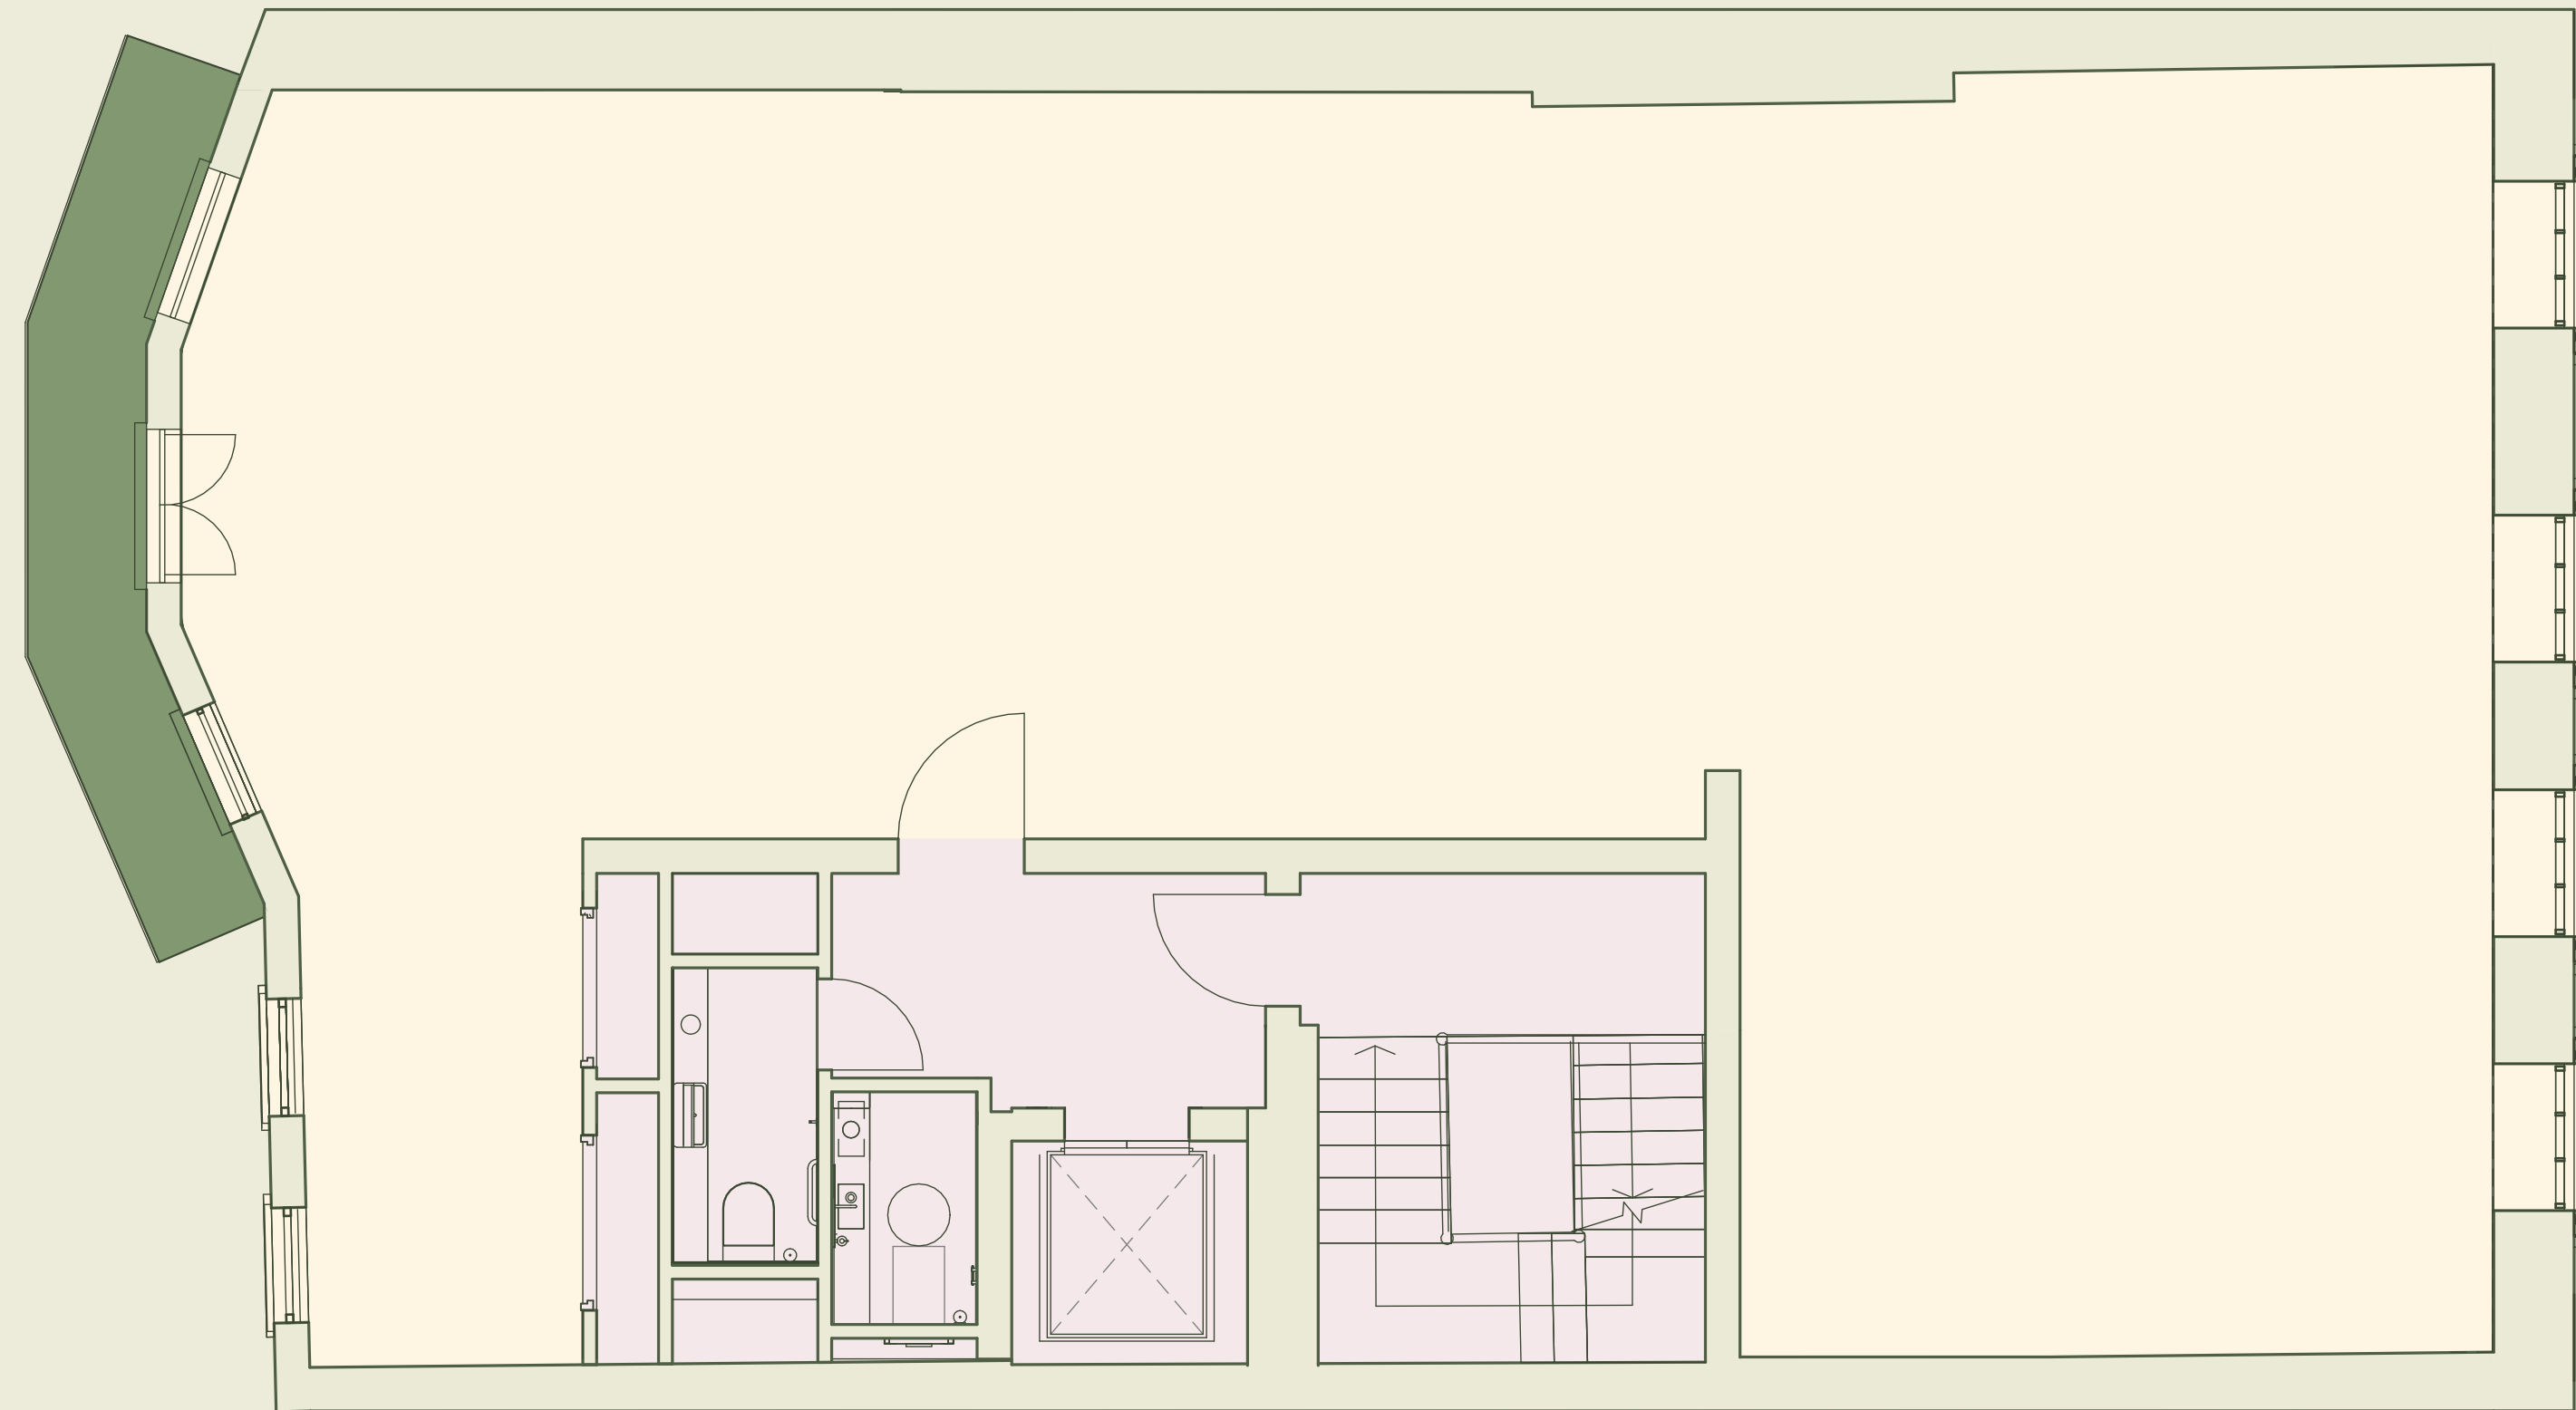5 SQ M



ST GEORGE STREET

-  Office space
-  Core areas
-  Outside space


Floor plan not to scale. For indicative purposes only

FLOOR PLAN




4TH FLOOR

1,087 SQ FT
101 SQ M

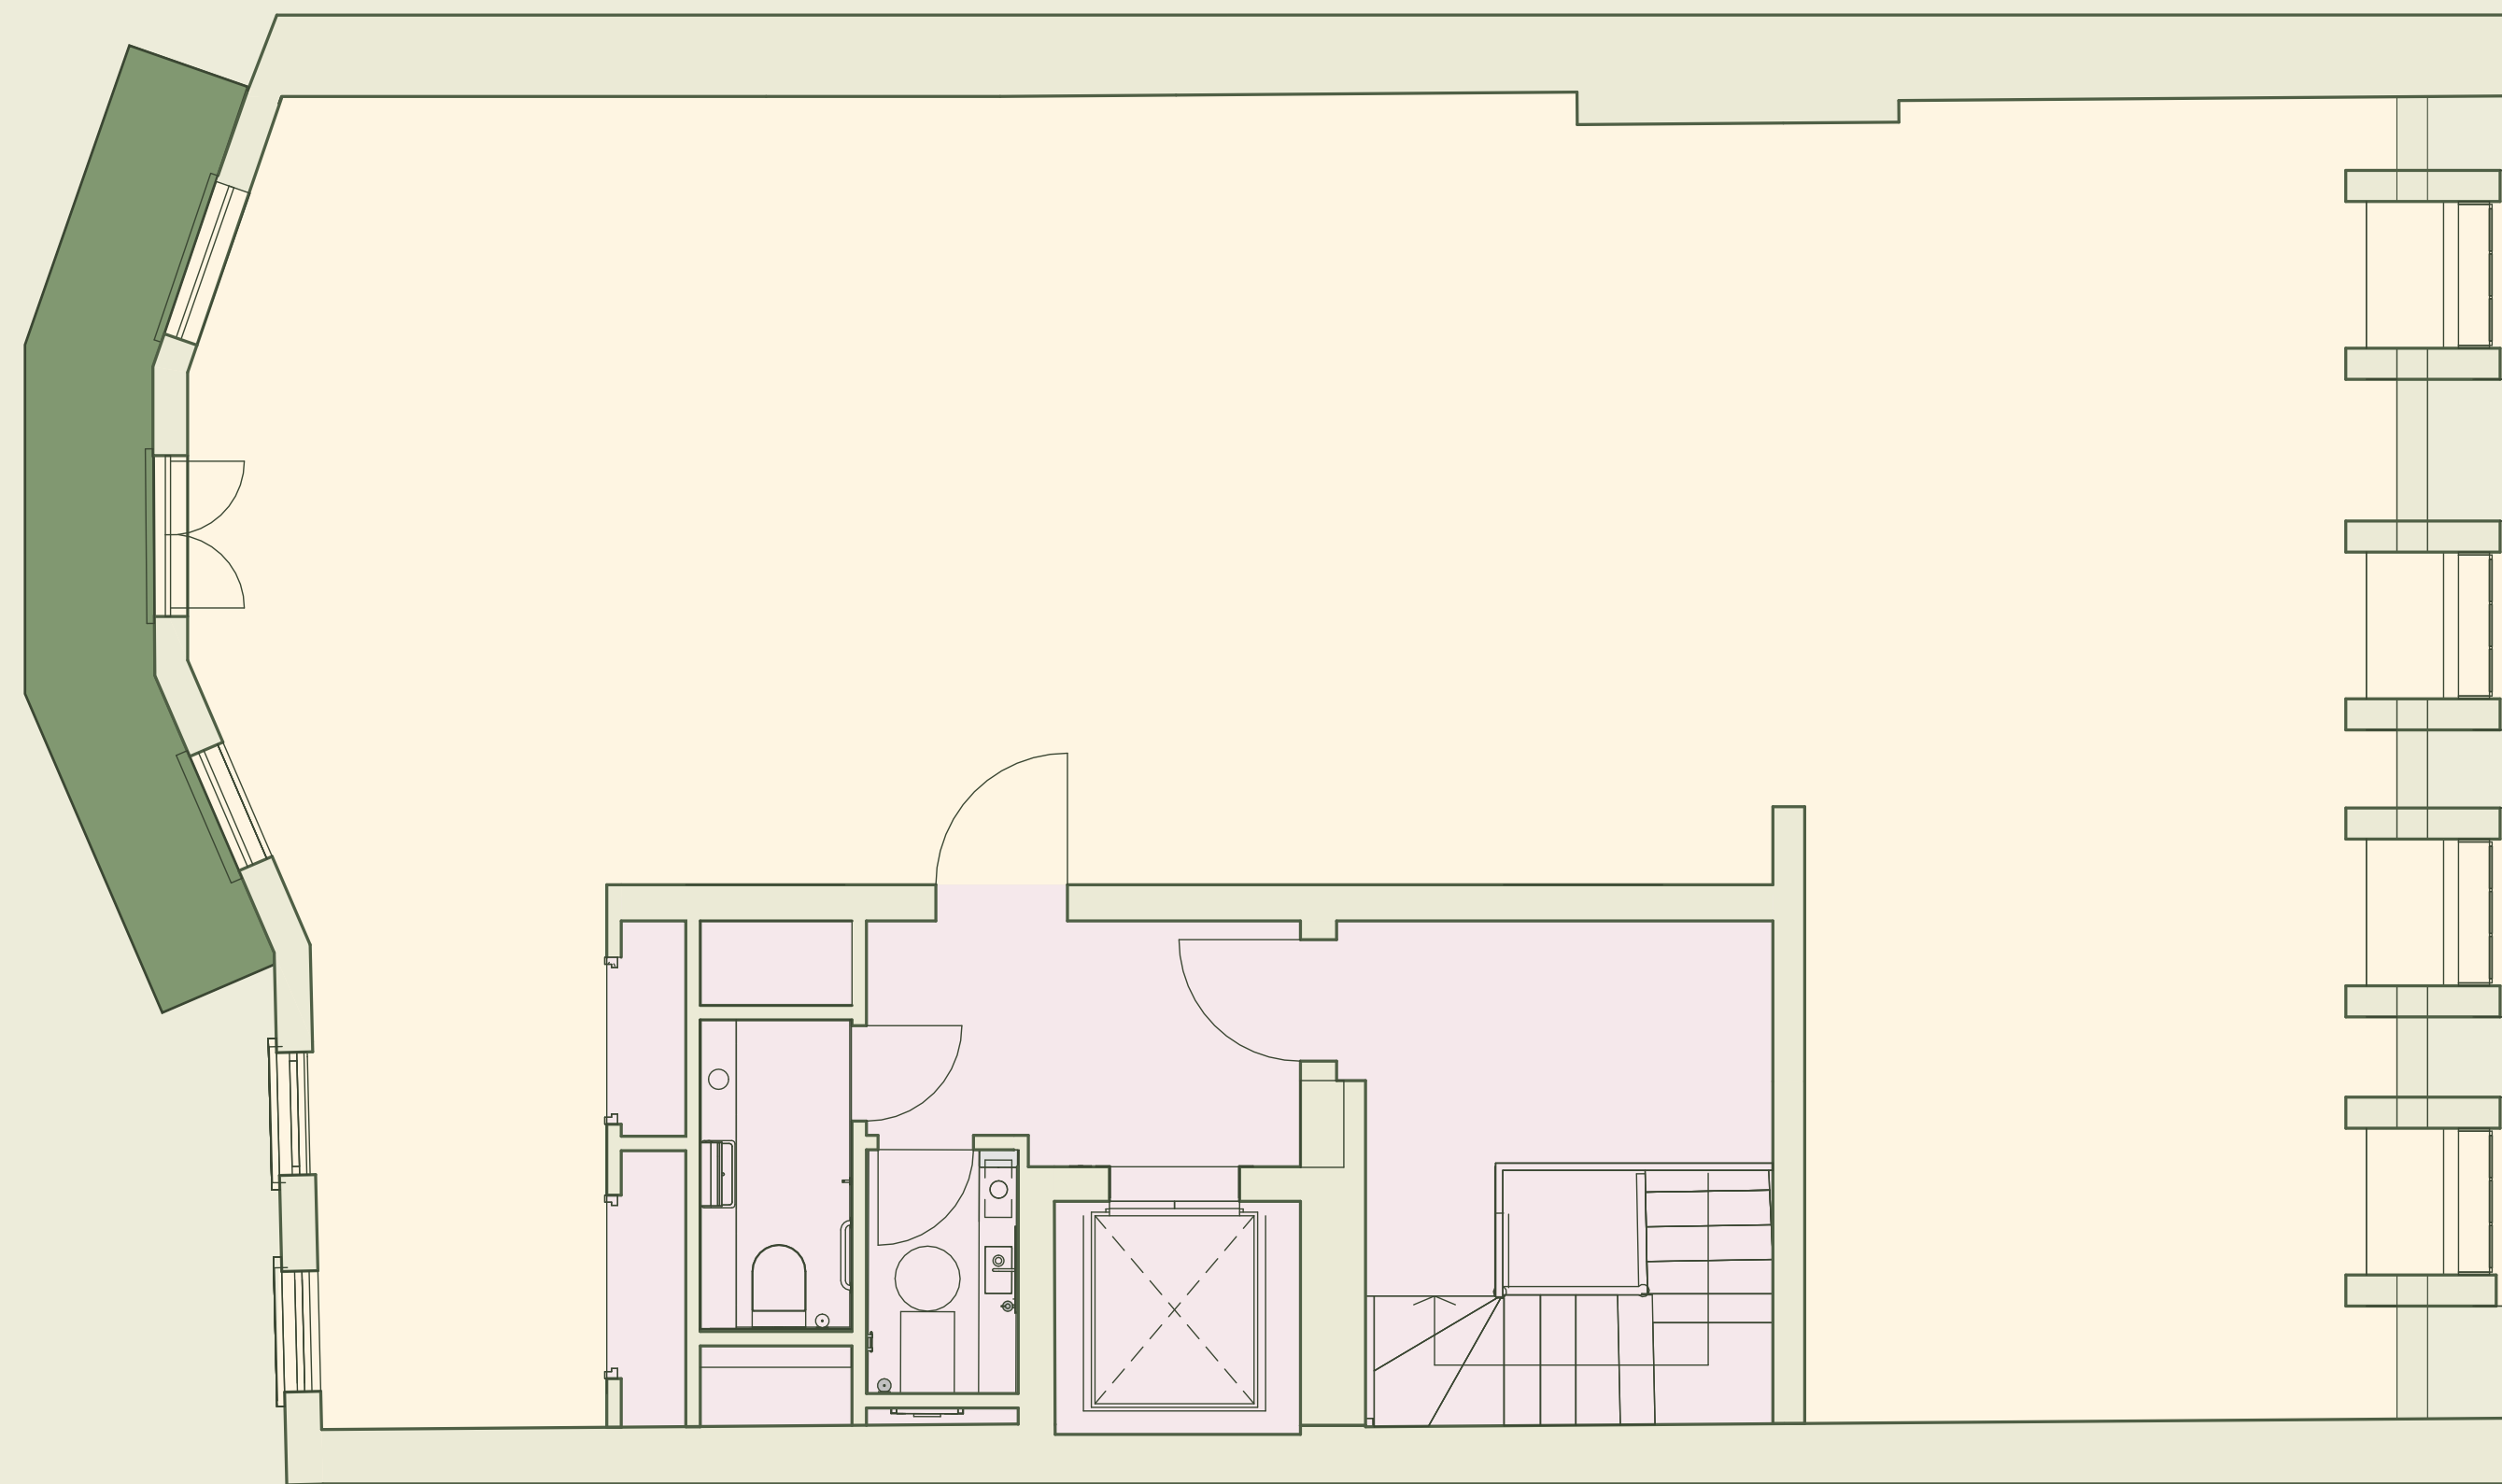OUTSIDE SPACE
54 SQ FT
5 SQ M



ST GEORGE STREET

-  Office space
-  Core areas
-  Outside space


Floor plan not to scale. For indicative purposes only

FLOOR PLAN




5TH FLOOR

710 SQ FT
66 SQ M

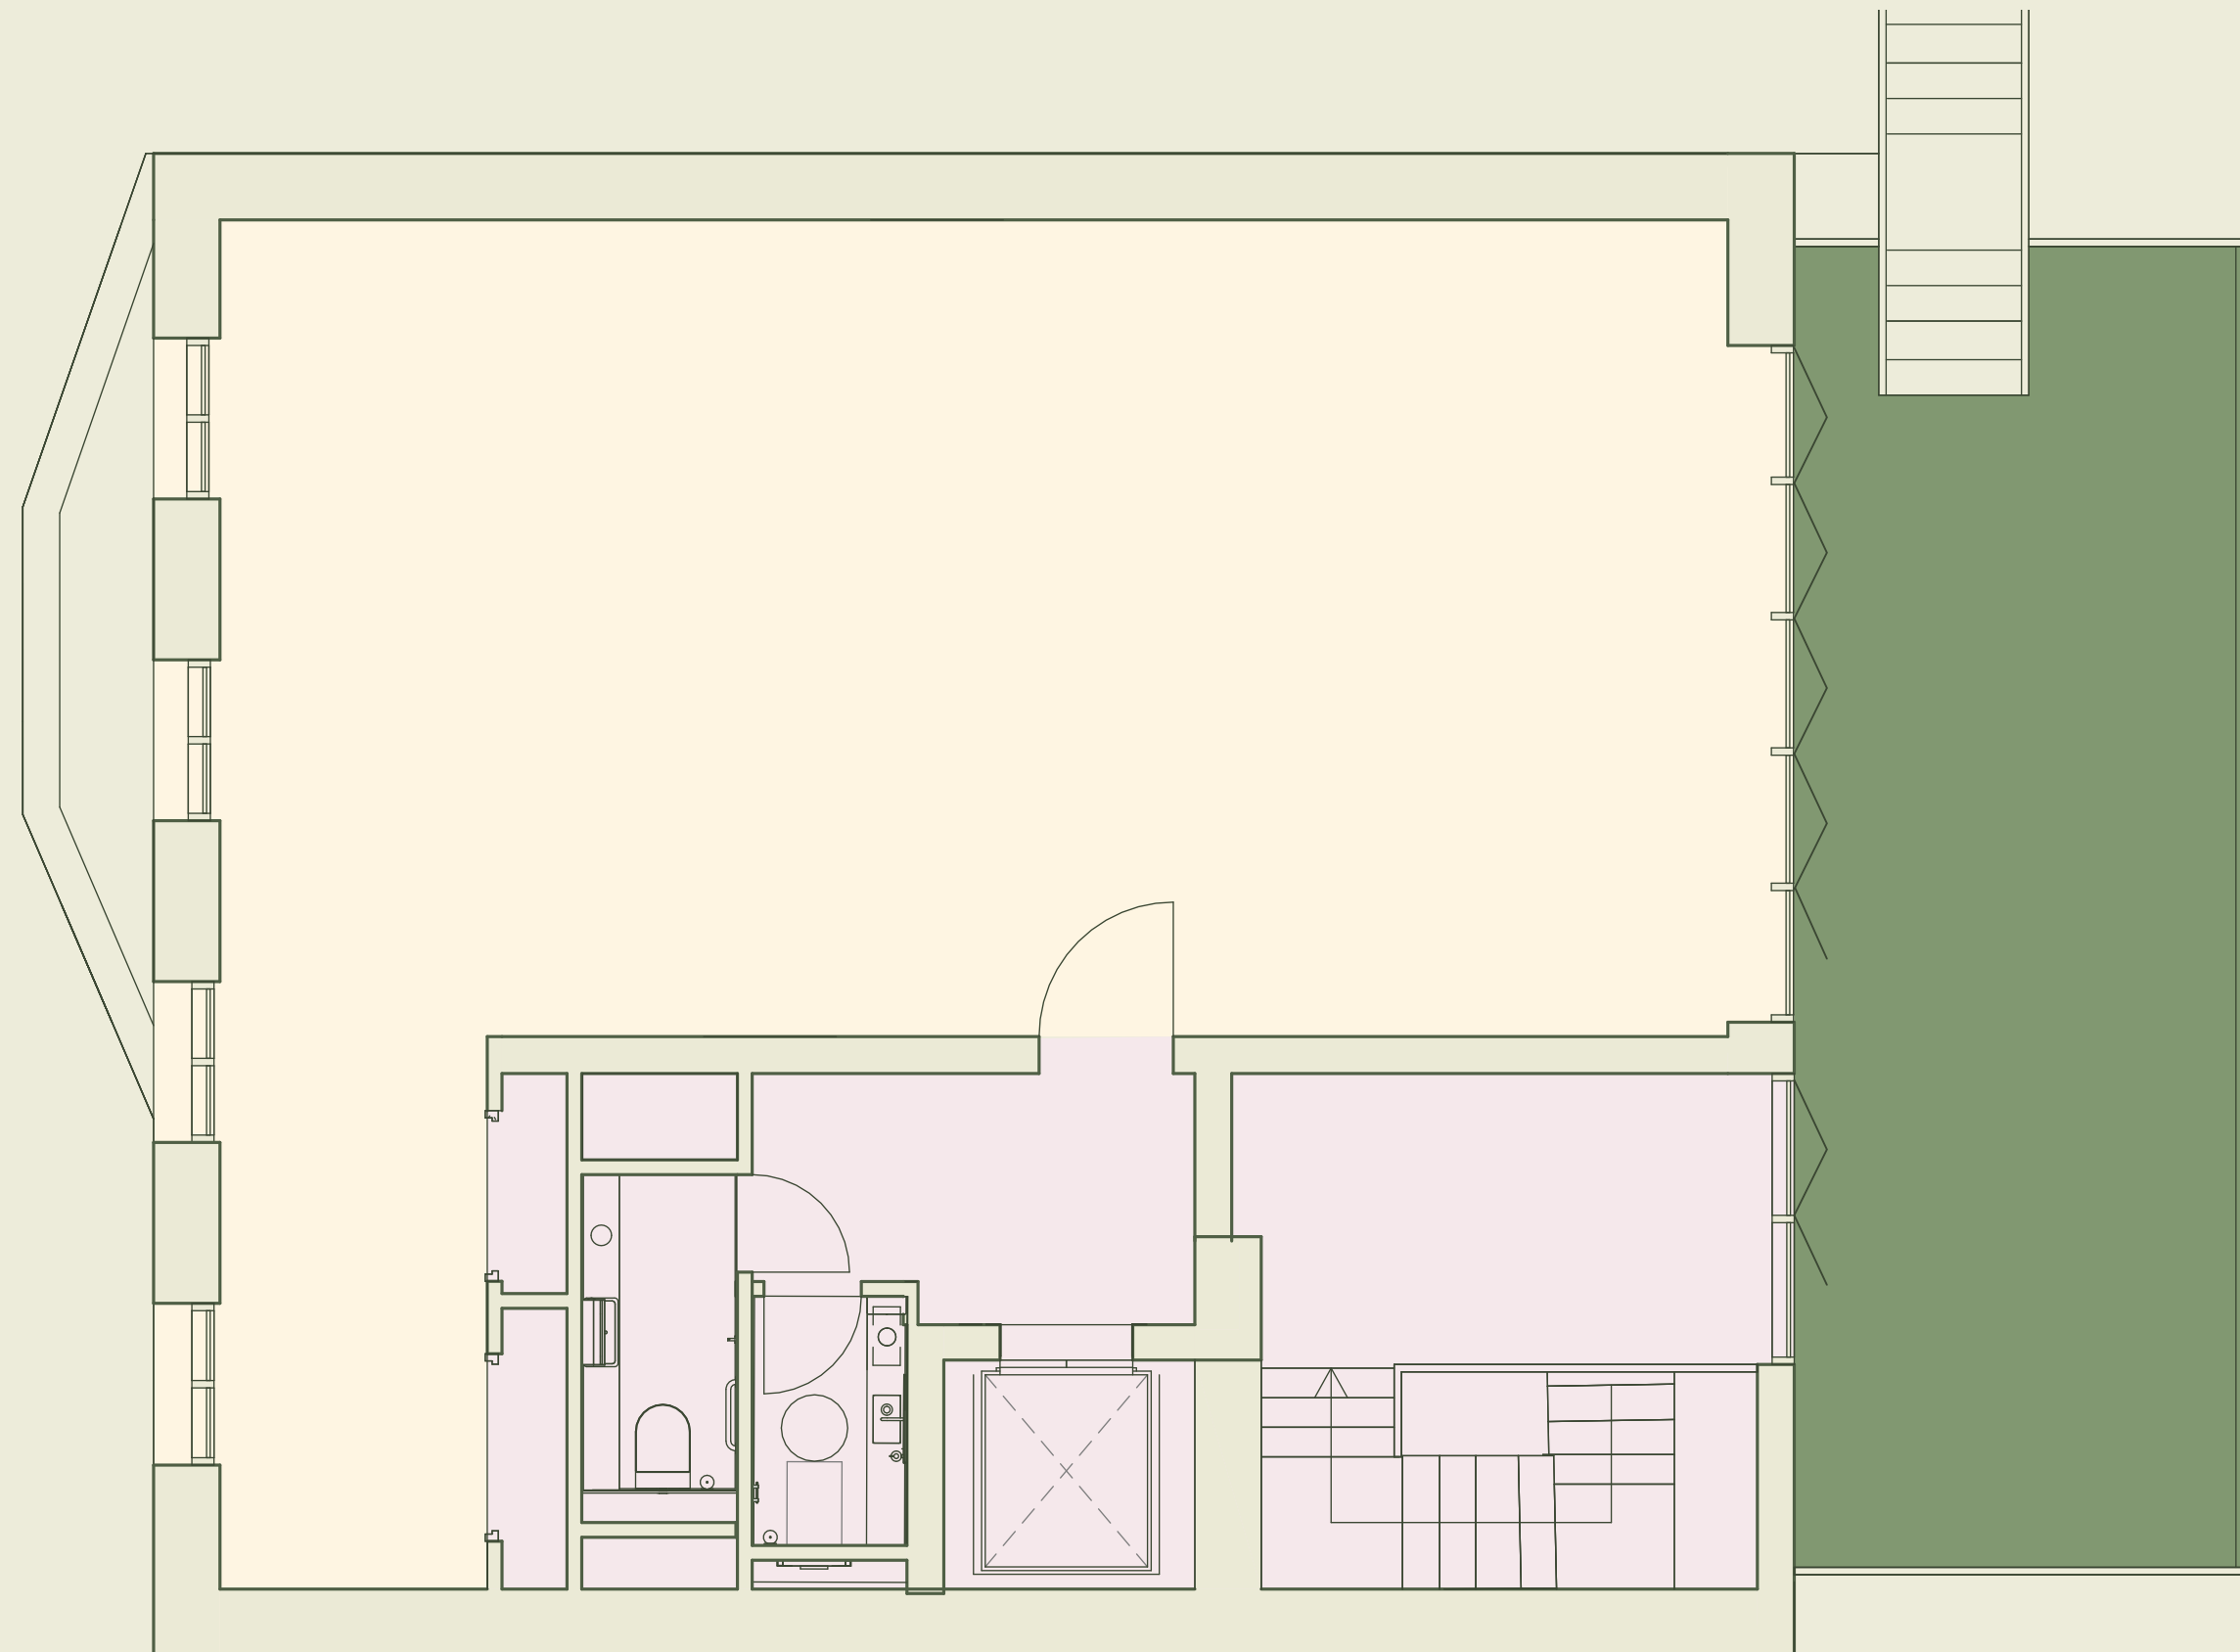OUTSIDE SPACE
291 SQ FT
27 SQ M




ST GEORGE STREET


-  Office space
-  Core areas
-  Outside space

Floor plan not to scale. For indicative purposes only


SPECIFICATION

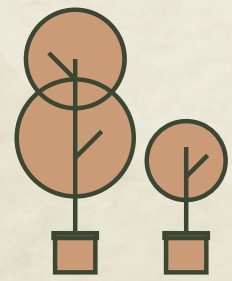

Private terraces

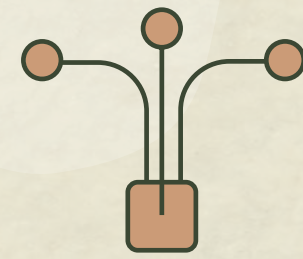


High-speed fibre broadband

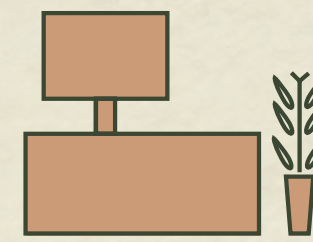

Self contained building




Floor to ceiling heights up to 3.25m

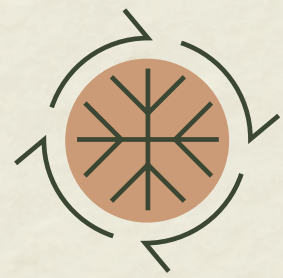

New VRV cooling



Anticipated BREEAM Excellent

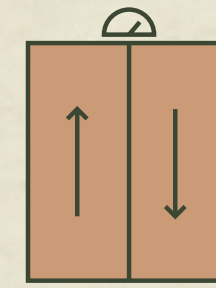

6 person lift



End of journey facilities

POSITIONED AT THE HEART OF MAYFAIR.

The building occupies a prominent position on St George Street, just off Hanover Square in the heart of London's Mayfair. Surrounded by World Class retail, exclusive restaurants and the finest hotels.



1. Regent Street
2. New Bond Street
3. Elizabeth line on Hanover Square
4. The Mandarin Oriental
5. WatchHouse Hanover
6. The Maine



Image source: watchhouse.com
Image source: themainemayfair.com
Image source: mandarinoriental.com



MANDARIN ORIENTAL

BOND STREET
ELIZABETH LINE STATION

HANOVER SQUARE

ST GEORGE STREET

16

Aerial of Hanover Square Gardens, looking west.

LONDON'S FINEST DINING, RETAIL & FITNESS

RESTAURANTS ●

- 1 | Sketch
- 2 | Grilandia
- 3 | Sexy Fish
- 4 | Hakkasan
- 5 | Cecconi's
- 6 | Hawksmoor
- 7 | HUMO

BARs ●


- 1 | Polo Lounge
- 2 | Hanover Bar
- 3 | 22
- 4 | The Windmill
- 5 | The Guinea
- 6 | Annabels
- 7 | Maison Estelle

HOTELS ●

- 1 | Mandarin Oriental
- 2 | Claridges
- 3 | The Rosewood
- 4 | Browns
- 5 | St Regis
- 6 | The Chesterfield
- 7 | The Mayfair Hotel


WELLNESS ●

- 1 | Third Space
- 2 | IRebel
- 3 | Fitness First
- 4 | V Health Club
- 5 | Barry's

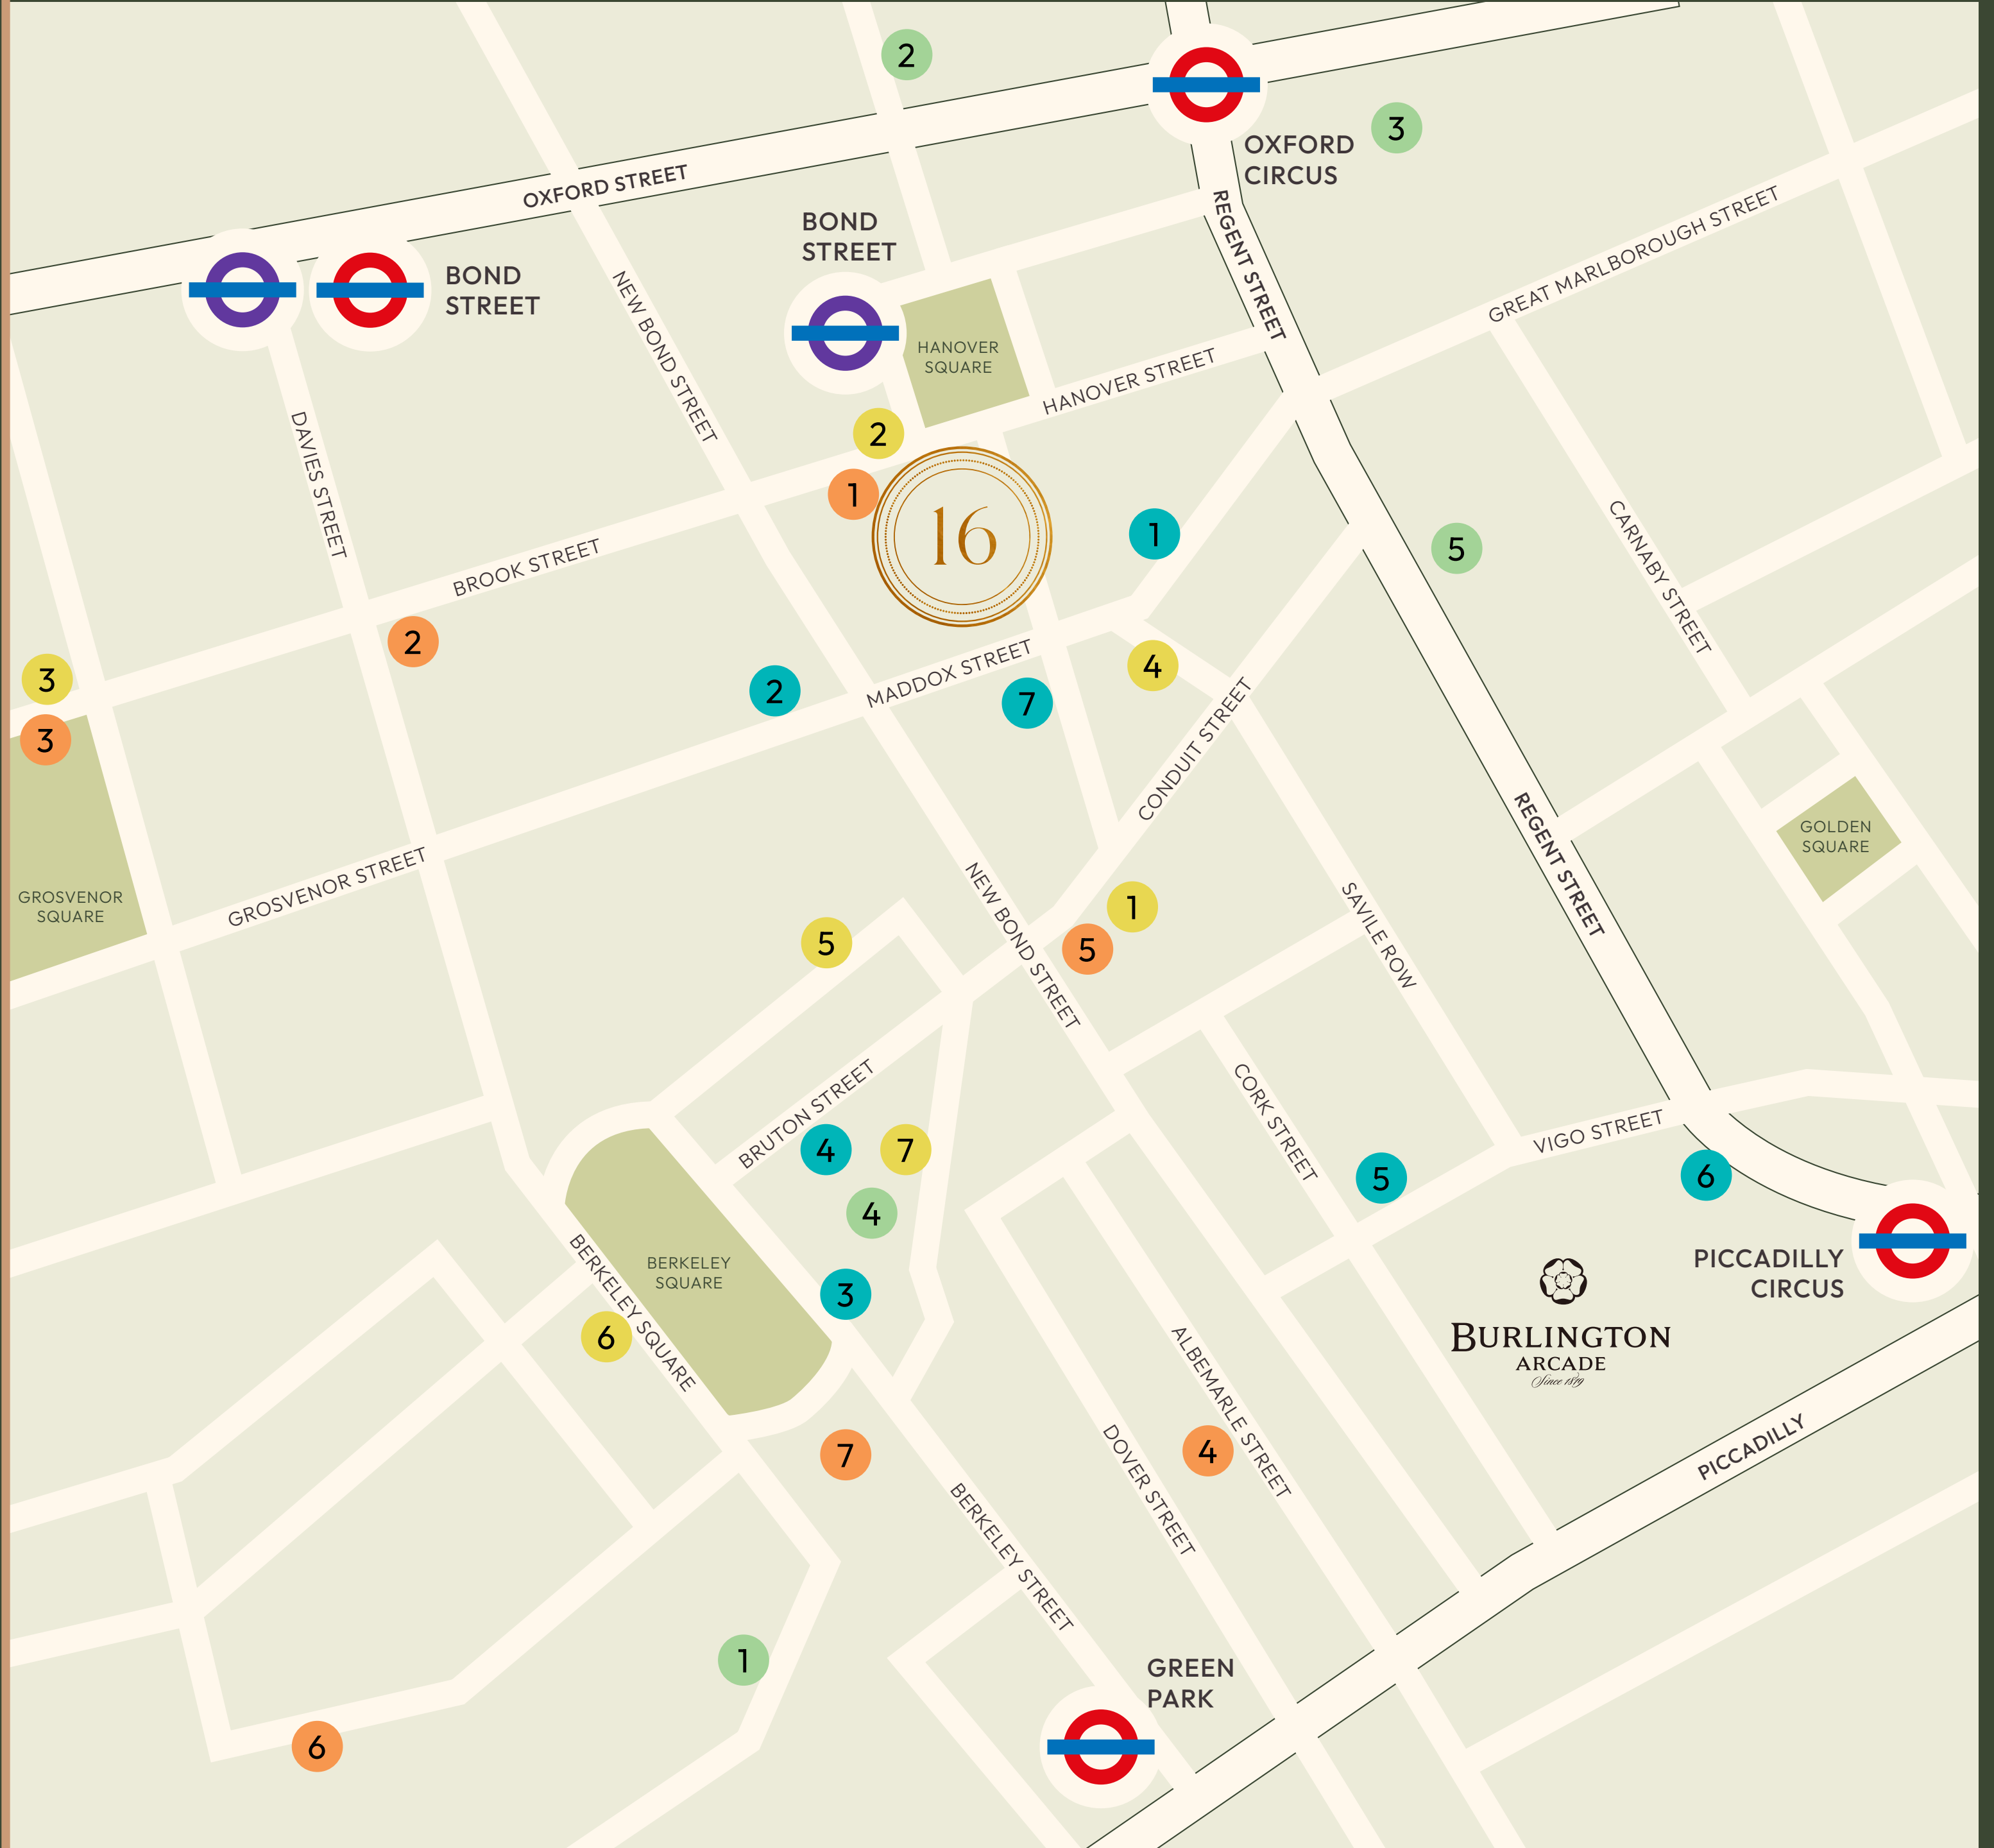

CENTRAL TRAVEL

ELIZABETH LINE TIMES

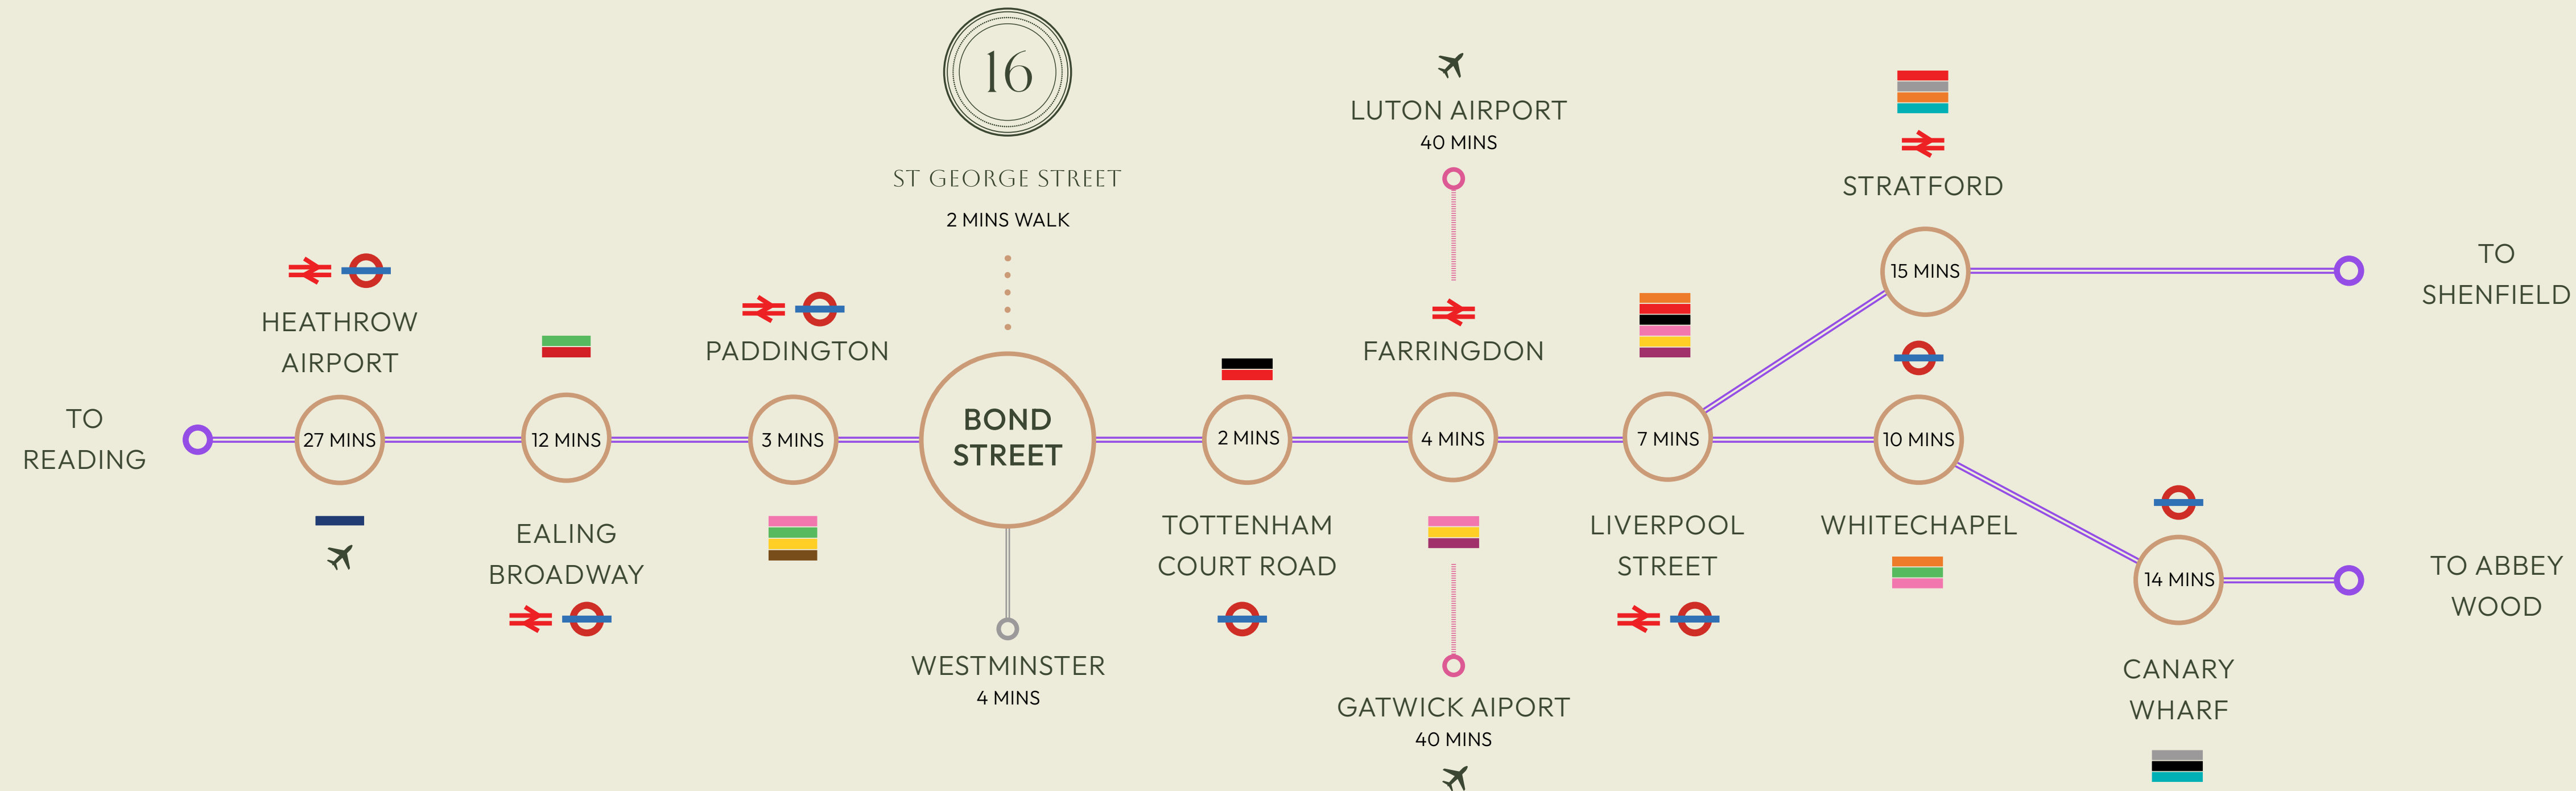

Travel times sourced from Google Maps and TfL.



ST GEORGE STREET

MAYFAIR

GET IN TOUCH

| CROSSLAND
| OTTER HUNT |

NICK SINCLAIR

07970 511730

NICK@COH.EU

PHIL FRENAY

07818 566174

PHIL@COH.EU

MATHIS PIQUIOT

07856 686966

MATHIS@COH.EU

Misrepresentation Act Crossland Otter Hunt, for themselves and the lessor of this building give notice that these particulars do not form, or form part of any offer or contract. They are intended to give fair description of the building and whilst every effort has been made to ensure their accuracy this cannot be guaranteed. Any intending tenant must therefore satisfy themselves by inspection or otherwise. Crossland Otter Hunt nor any of their employees, has any authority to make or give any further representations or warranty whatsoever in relation to this building. February 2026.